

fixed shelves below eaves


Remove existing thin layer of insulation between rafters, refer Drg No. BW06 for details

head room to u/s of timbers = 2.1m
Useable floor area = 1.8 wide = approx 17m²

Install 2No. new style top hung conservation rooflight by The Rooflight Company ref CR11 (or E&A). 669wide x 828long. Minimum u-value 1.6Wm²K. Bridle rafters to s.eng's reqms, refer JBA Consulting Figure 1.

SECOND (ATTIC) FLOOR

ROOF PLAN

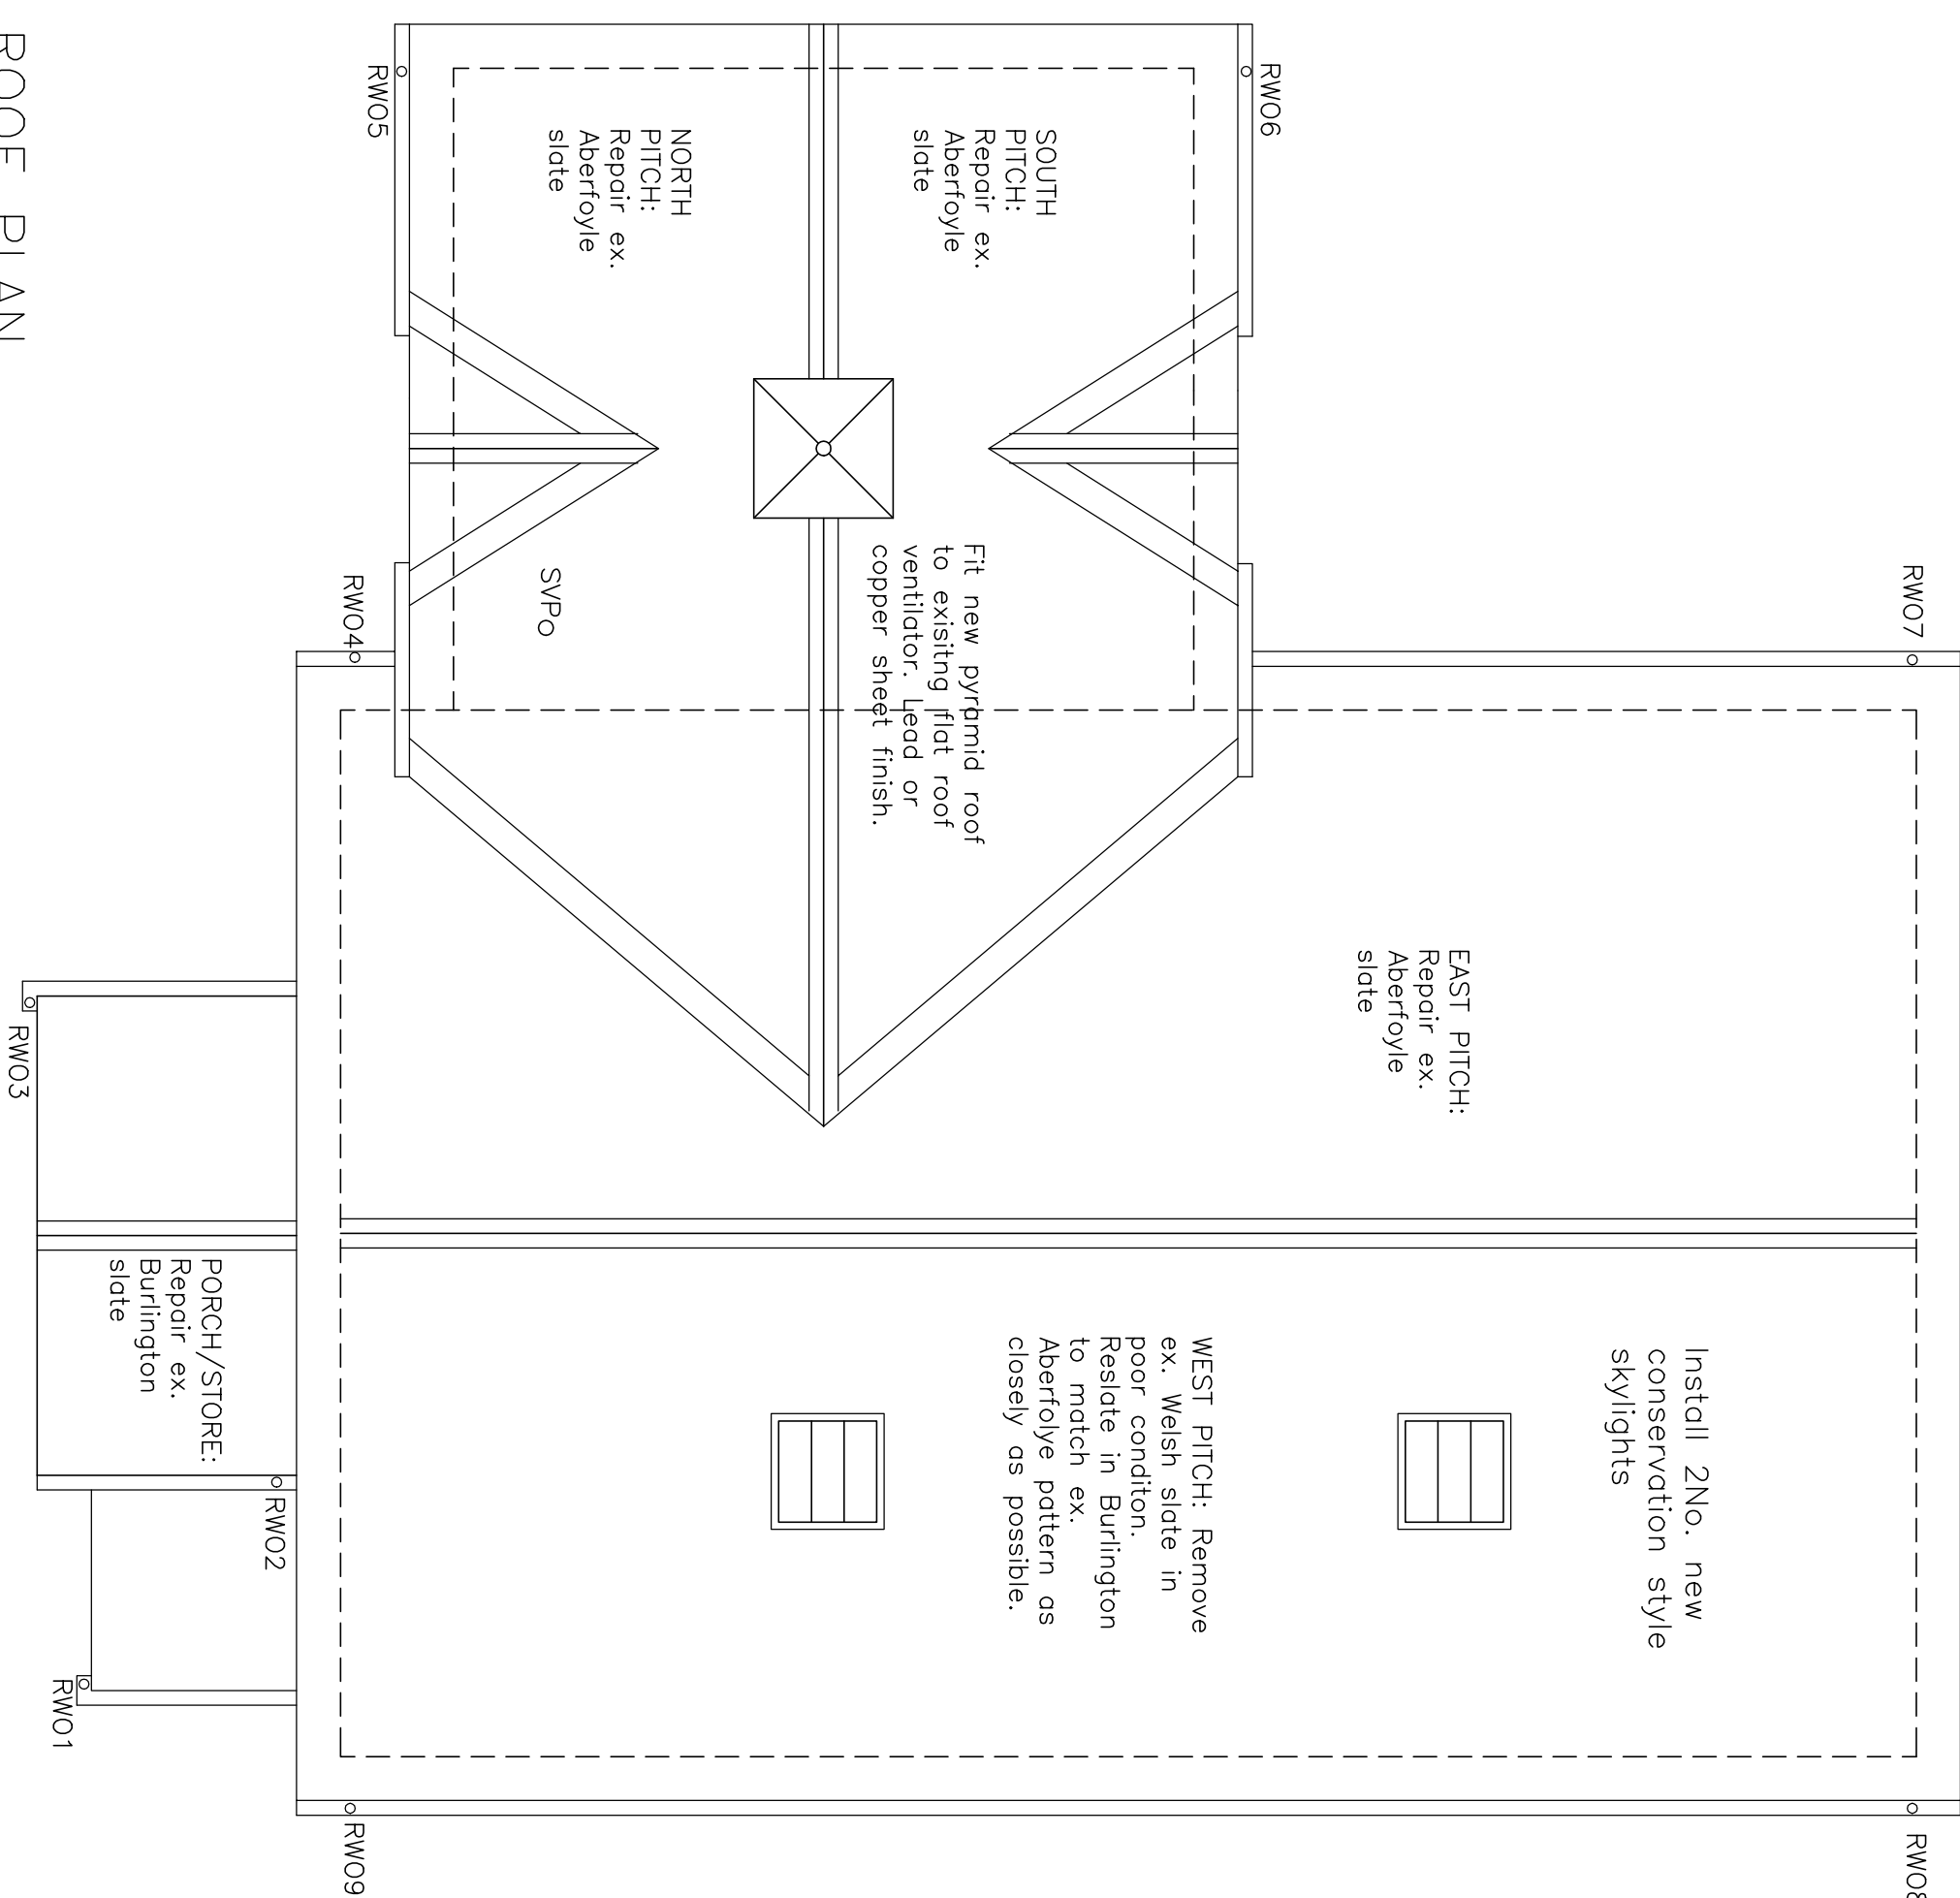

Install 2No. new conservation style skylights

WEST PITCH: Remove ex. Welsh slate in poor condition. Reslate in Burlington to match ex. Aberfoyle pattern as closely as possible.

EAST PITCH: Repair ex. Aberfoyle slate

Fit new pyramid roof to existing flat roof ventilator. Lead or copper sheet finish.

SOUTH PITCH: Repair ex. Aberfoyle slate

NORTH PITCH: Repair ex. Aberfoyle slate

PORCH/STORE: Repair ex. Burlington slate

DRAWING REF	PROJECT REF
DRG NO. 05 BW SECOND & ROOF FLOOR PLANS-AS PROPOSED SCALE 1:50	ST FILLAN'S OLD MILL (FORMER BREADALBANE FOLKLORE CENTRE) KILLIN